



STATE	PROJECT NUMBER	SHEET NO.	TOTAL SHEETS
GA.	STP00-7001-00(009)	460RR	667

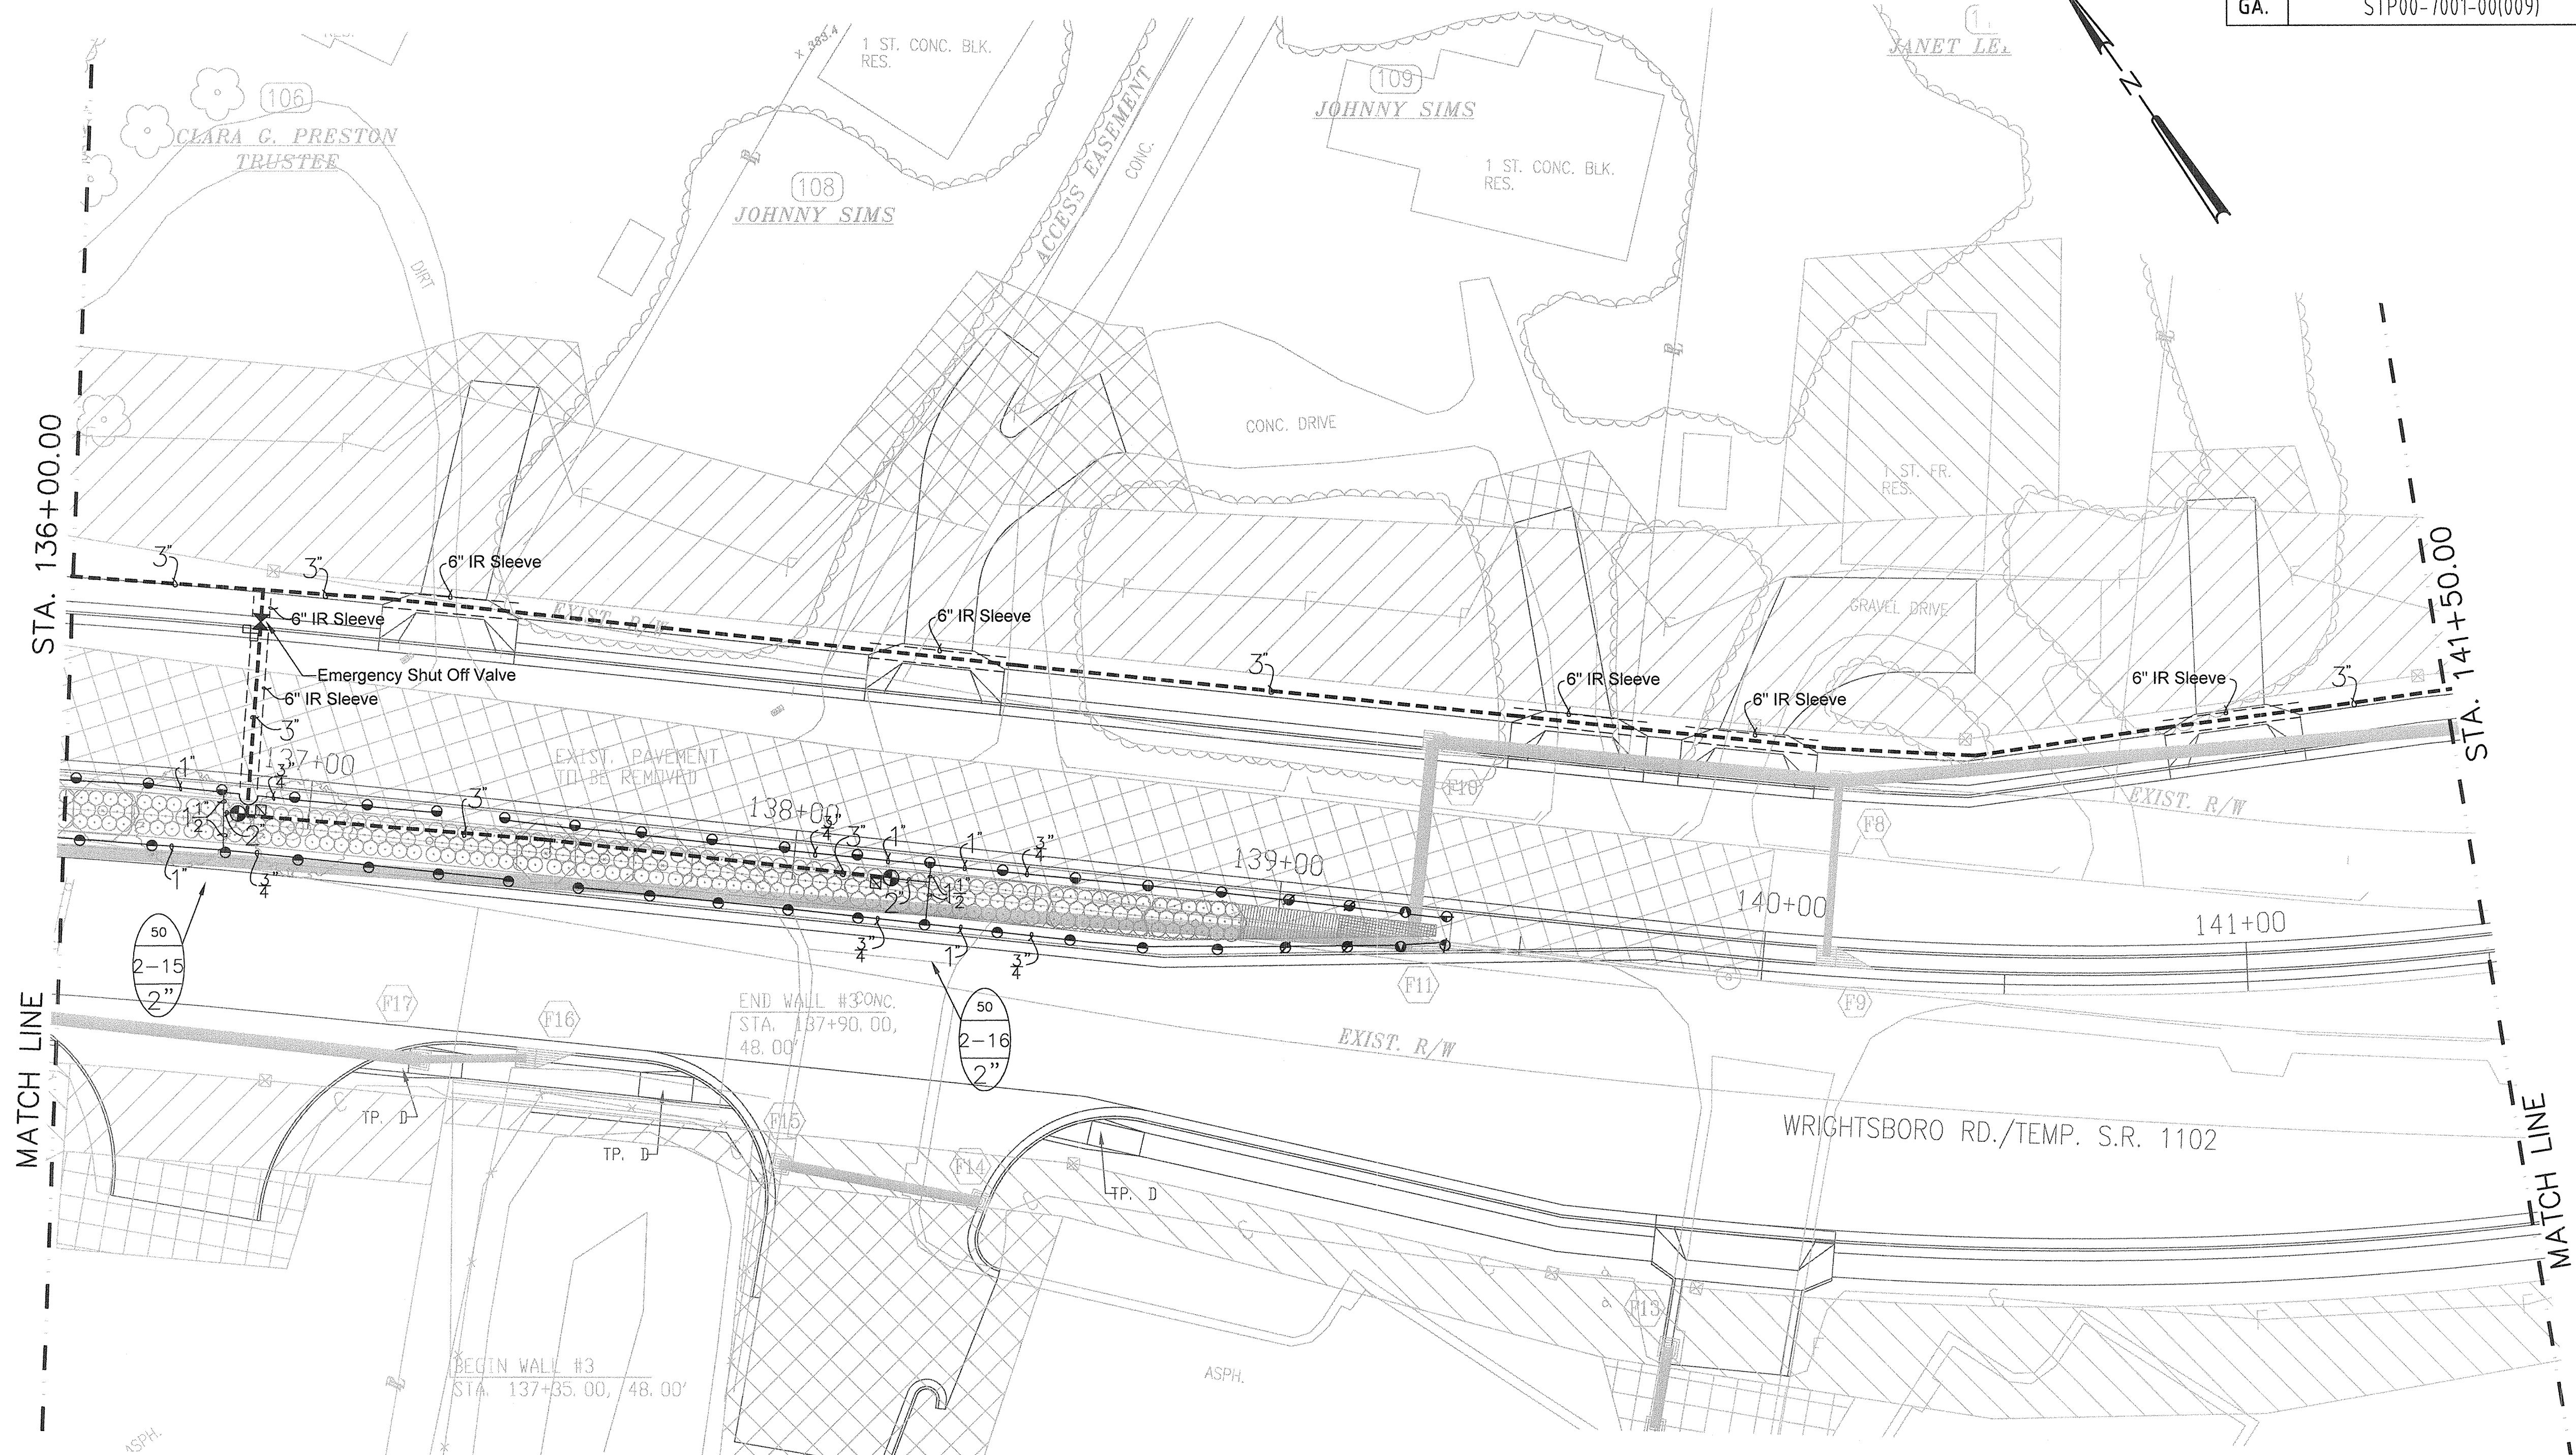

- Notes:
1. Irrigation Contractor shall adhere to GDOT right-of-way Irrigation Installation Requirements, such as, but not limited to, wrapping irrigation in metallic tape, installing manual shut-off valves. It shall be responsibility of Irrigation Contractor to verify GDOT Irrigation requirements before submittal of bid. If necessary, apply additional GDOT requirements and their cost to bid.
 2. Irrigation Installation Contractor shall adjust heads so that no water sprays onto any pavement areas, including sidewalks and the roadway.
 3. All Valve Boxes to utilize lockable Covers (Keys to be provided to Owner).
 4. Tracer wires shall be installed above all irrigation piping (mainline and laterals).
 5. A shut-off valve is required at meter/point of connection location for emergency shut-off purposes (Additional locations are shown on plans).
 6. Irrigation mainline shall be installed so that not running directly over top (and parallel) to utilities wherever possible. Actual installation of mainline shown at back of sidewalk shall be coordinated at site to avoid all potential conflicts with utility Lines, Light Poles, etc.
 7. Irrigation Plans are diagrammatic in nature for readability purposes. All Irrigation Equipment (unless shown in sleeve on plans) shall be installed inside of landscape areas (not under hardscape).

NOTE: ALL STATION AND OFFSETS ARE TAKEN FROM THE CONSTRUCTION BASELINE UNLESS OTHERWISE NOTED

PROPERTY AND EXISTING R/W LINE
REQUIRED R/W LINE
CONSTRUCTION LIMITS
EASEMENT FOR CONSTRUCTION
& MAINTENANCE OF SLOPES
EASEMENT FOR CONSTR OF SLOPES
EASEMENT FOR CONSTR OF DRIVES

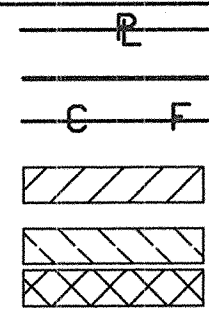

BEGIN LIMIT OF ACCESS
END LIMIT OF ACCESS
LIMIT OF ACCESS
R/W AND LIMIT OF ACCESS

BLA
ELA
LIMIT OF ACCESS

SCALE IN FEET

0 20 40 80

ATKINS

DATE
12/12/14

REVISIONS
ADDED SHEET

DATE


REVISIONS

STATE OF GEORGIA
DEPARTMENT
OF TRANSPORTATION
OFFICE OF PROGRAM
DELIVERY

GEORGIA
DEPARTMENT OF TRANSPORTATION
IRRIGATION PLAN
PROJECT STP00-7001-00(009)
WRIGHTSBORO ROAD
STA. 136+00.00 TO STA. 141+50.00

DRAWING NO.

IR-19

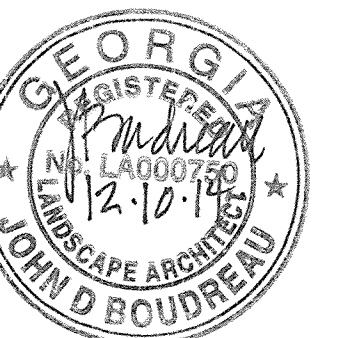

USE ON CONSTRUCTION